



Turnstar Systems (Pty) Ltd.
 18, 6th Street
 Wynberg
 Sandton
 2090
 South Africa
 Tel: +27(0)11 786 1633
 Fax: +27(0)11 440 5839

GROUP:

THT-4TSIS

PRODUCT:

**4-ARM TITAN INDUSTRIAL
 SINGLE, THREE-QUARTER
 HEIGHT TURNSTILE**

STATUS:

RELEASED

COMPANY:

TURNSTAR

| DIMENSION TOLERANCES (Unless otherwise specified): | | SCALE: NTS |
|---|------|------------|
| FROM: | TO | TOLERANCE |
| 0 | 25 | +/- 0.25 |
| 26 | 100 | +/- 0.50 |
| 101 | 250 | +/- 1.00 |
| 251 | 500 | +/- 1.50 |
| 501 | 1000 | +/- 2.50 |
| 1001 | > | +/- 3.00 |

APPROVALS: PAGE SIZE: A4

| | | |
|-----------|-------------|------------|
| Drawn: | Eric Swart | 2018/03/20 |
| Checked: | Craig Sacks | 2018/03/20 |
| Approved: | Craig Sacks | 2018/03/20 |


DESCRIPTION:

**4-ARM TITAN INDUSTRIAL
 SINGLE THREE-QUARTER
 HEIGHT TURNSTILE**


NUMBER: REV:

THT-4TSIS


1

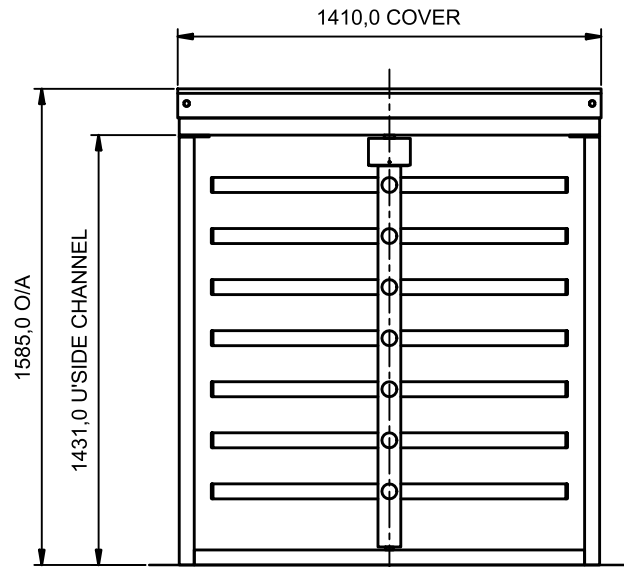

FRONT ELEVATION

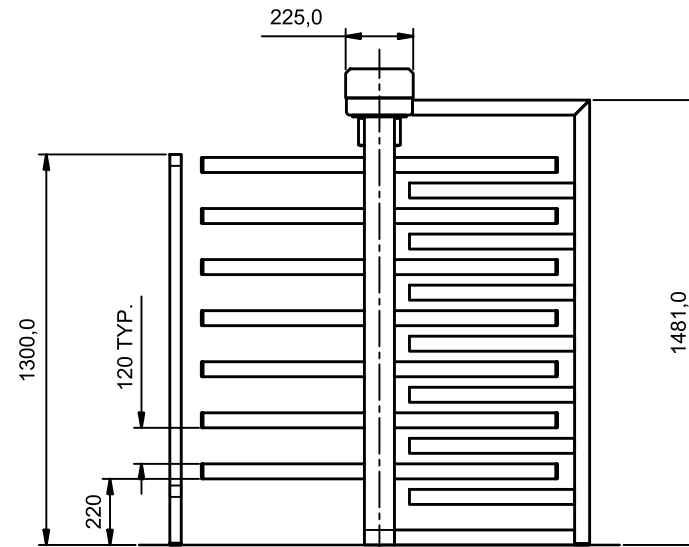

SIDE ELEVATION

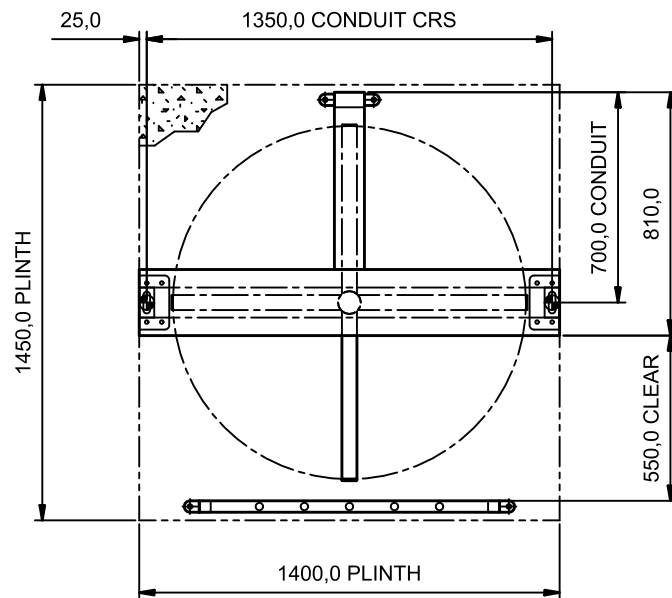

PLAN VIEW

PLINTH:
 1400x1450x150 DEEP PLINTH, 15MPa STRENGTH

CONDUITS:
 2 OFF, $\phi 30$ MAX CONDUIT POSITIONS, FLUSH WITH FLOOR AND
 CABLES TO EXTEND +/- 2500mm ABOVE FLOOR LEVEL

POWER REQUIREMENT:
 220V 50Hz 6A, ROUTED TO MECHANISM CHANNEL