


• Denotes Fixing Points to Floor (16 Places)

Floor Mounting
 As indicated above and on Plan View there are the 16 off mounting points. It is recommended that the turnstiles/gate be positioned in-situ and the holes on the respective mounting tabs be used as a template. Dimensions shown on plan view are indicative only.
 M12 coach bolts to be used for floor mounting.

PLAN VIEW

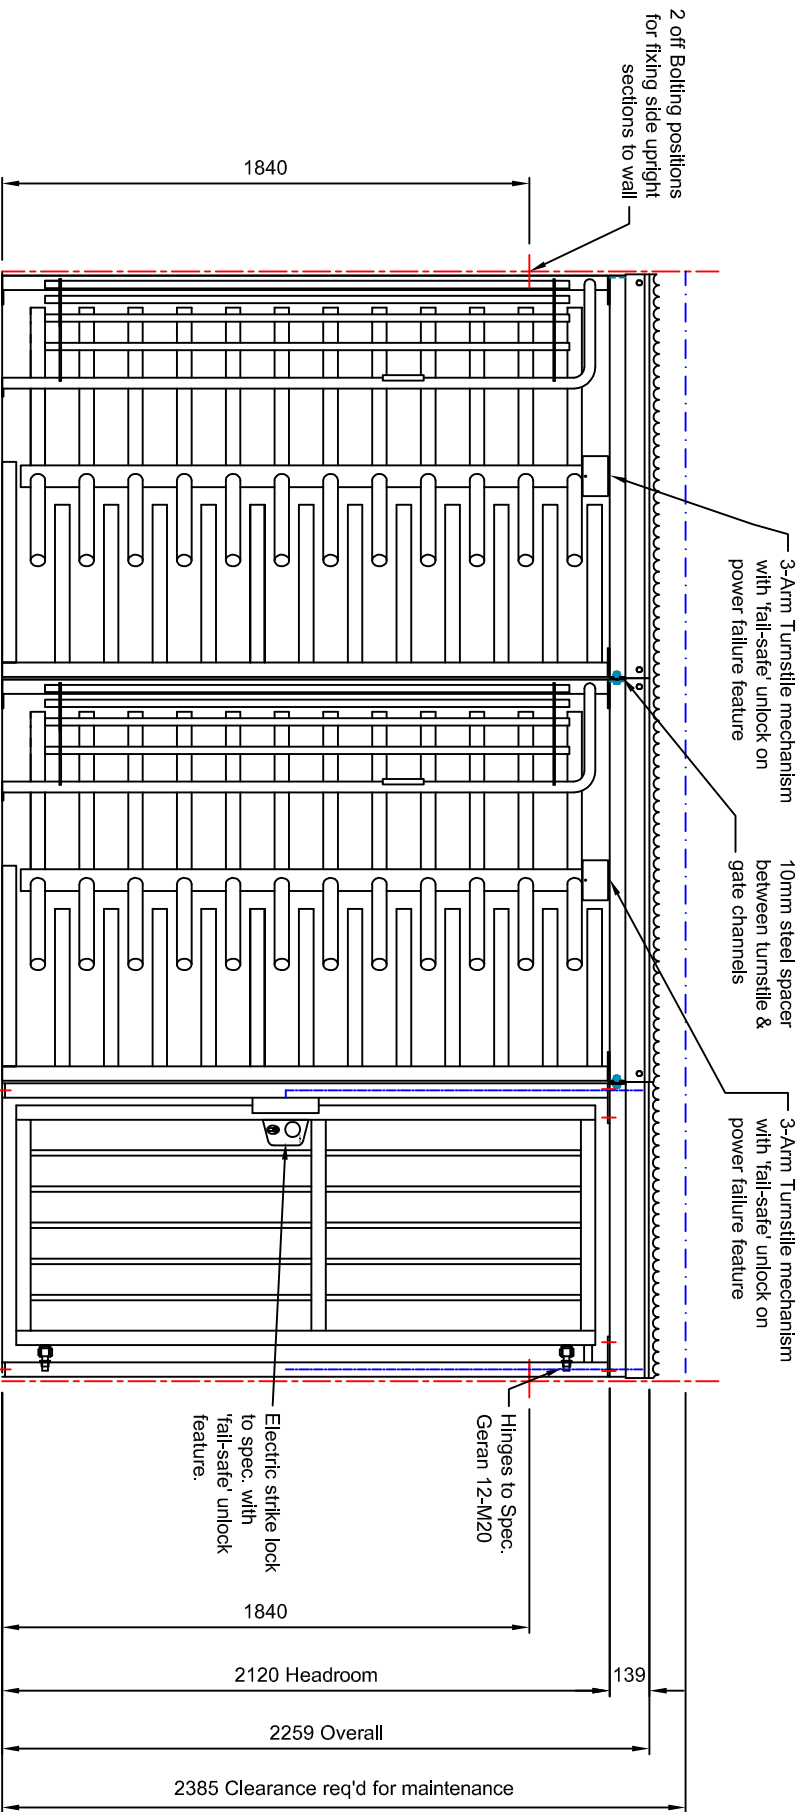

ELEVATION

Date	Rev	Description
-	0	-
Revision History		



Created: 18/04/2016 By: ERIC
 Last Saved: 24/05/2016 LogIn: J.TERPELLE
 File: Z:\2016 Opdrachten\201600391 tourniquet\201600391 Dubbele tourniquet.dwg

Drawn By: Eric
 Checked By:

Project:
 GERAN NETHERLANDS

Drawing No:
201600391 DUBBELE TOURNIQUET
 Description:
 2 off Single Turnstiles & Security Gate Layout